




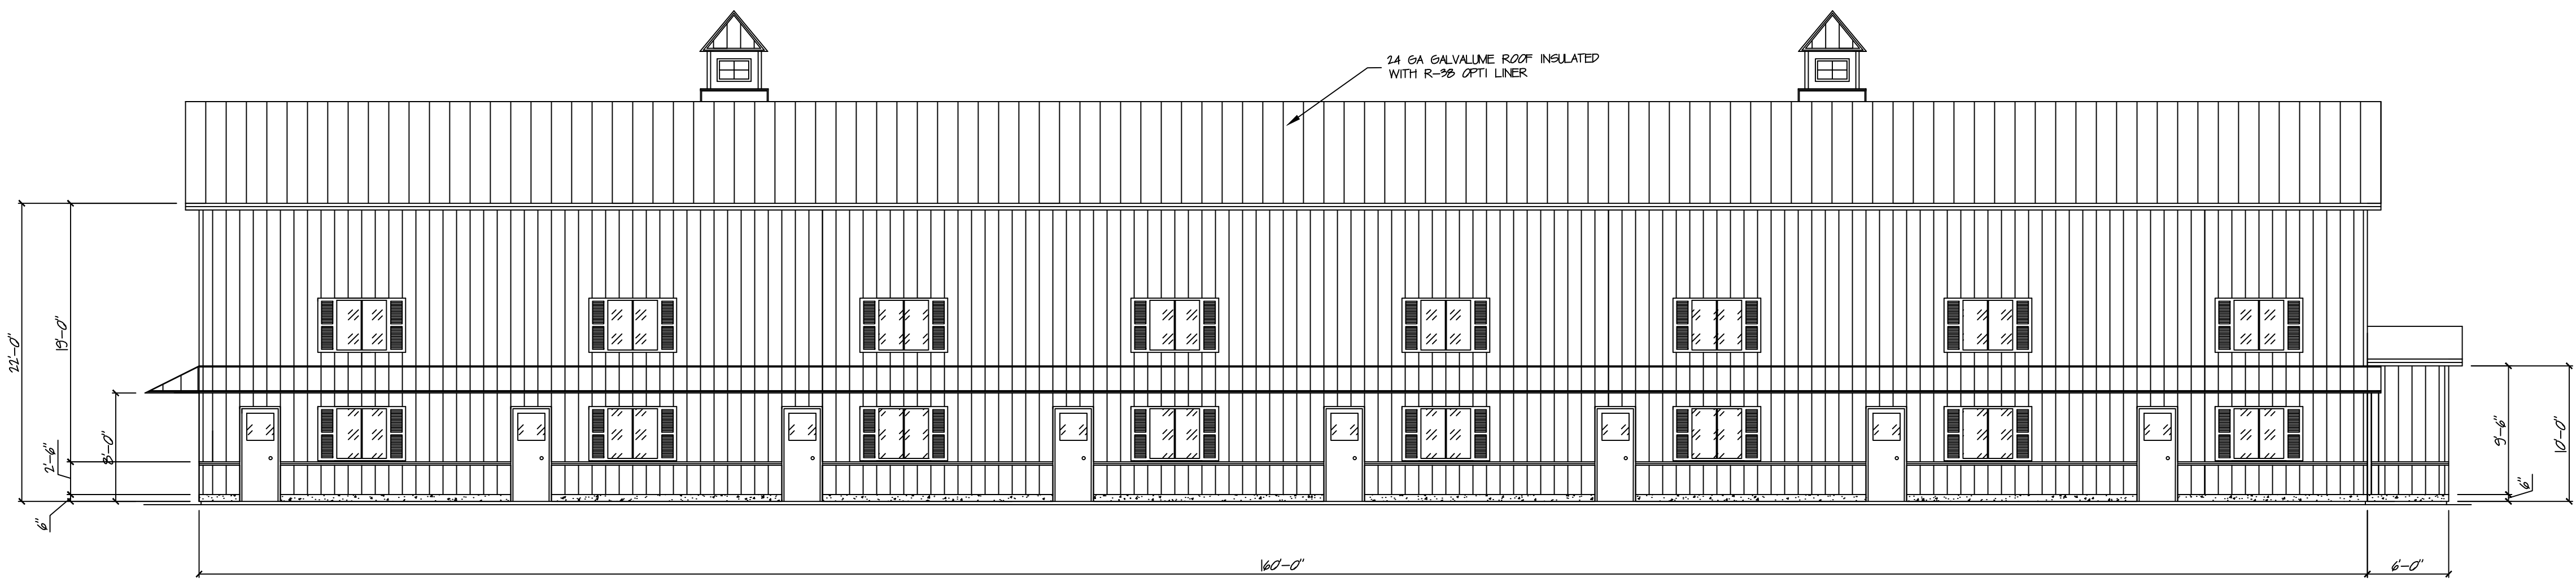


FRONT ELEVATION

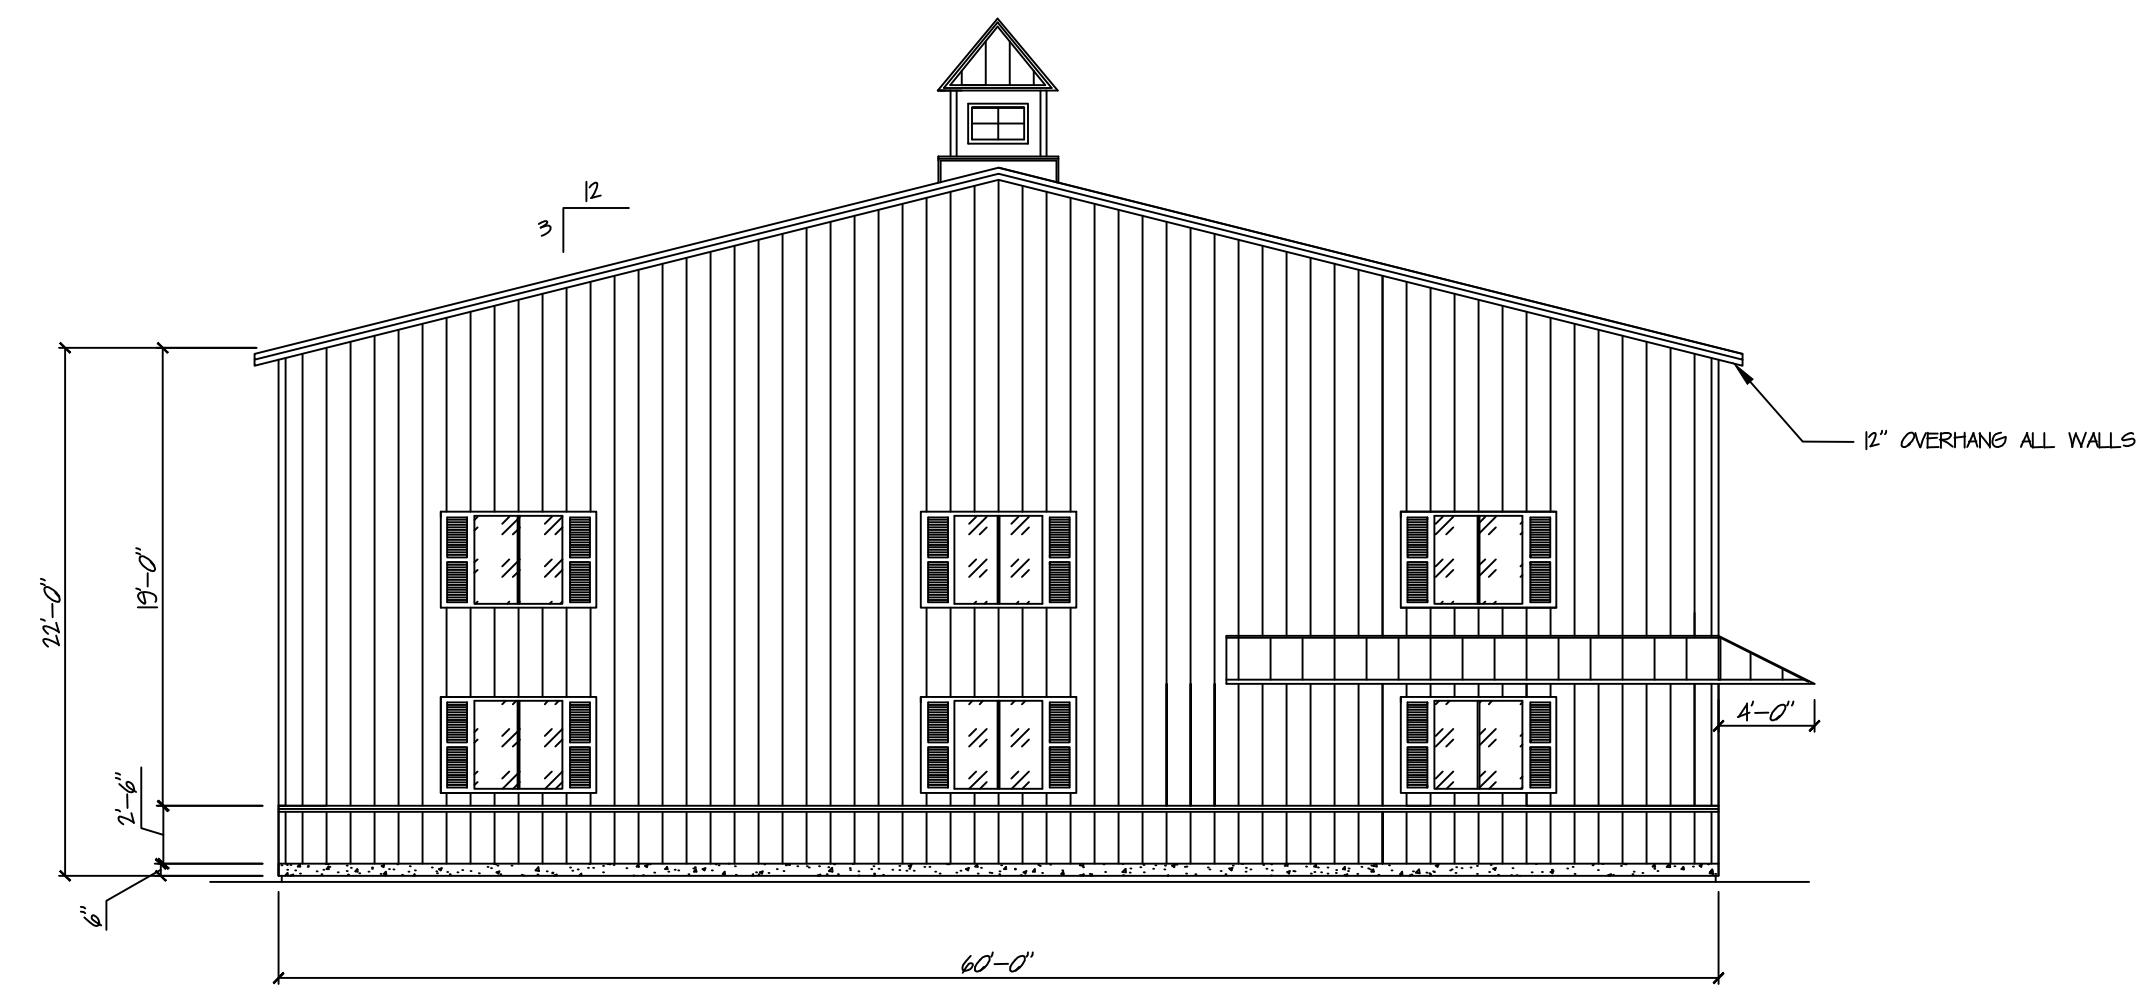

LEFT ELEVATION

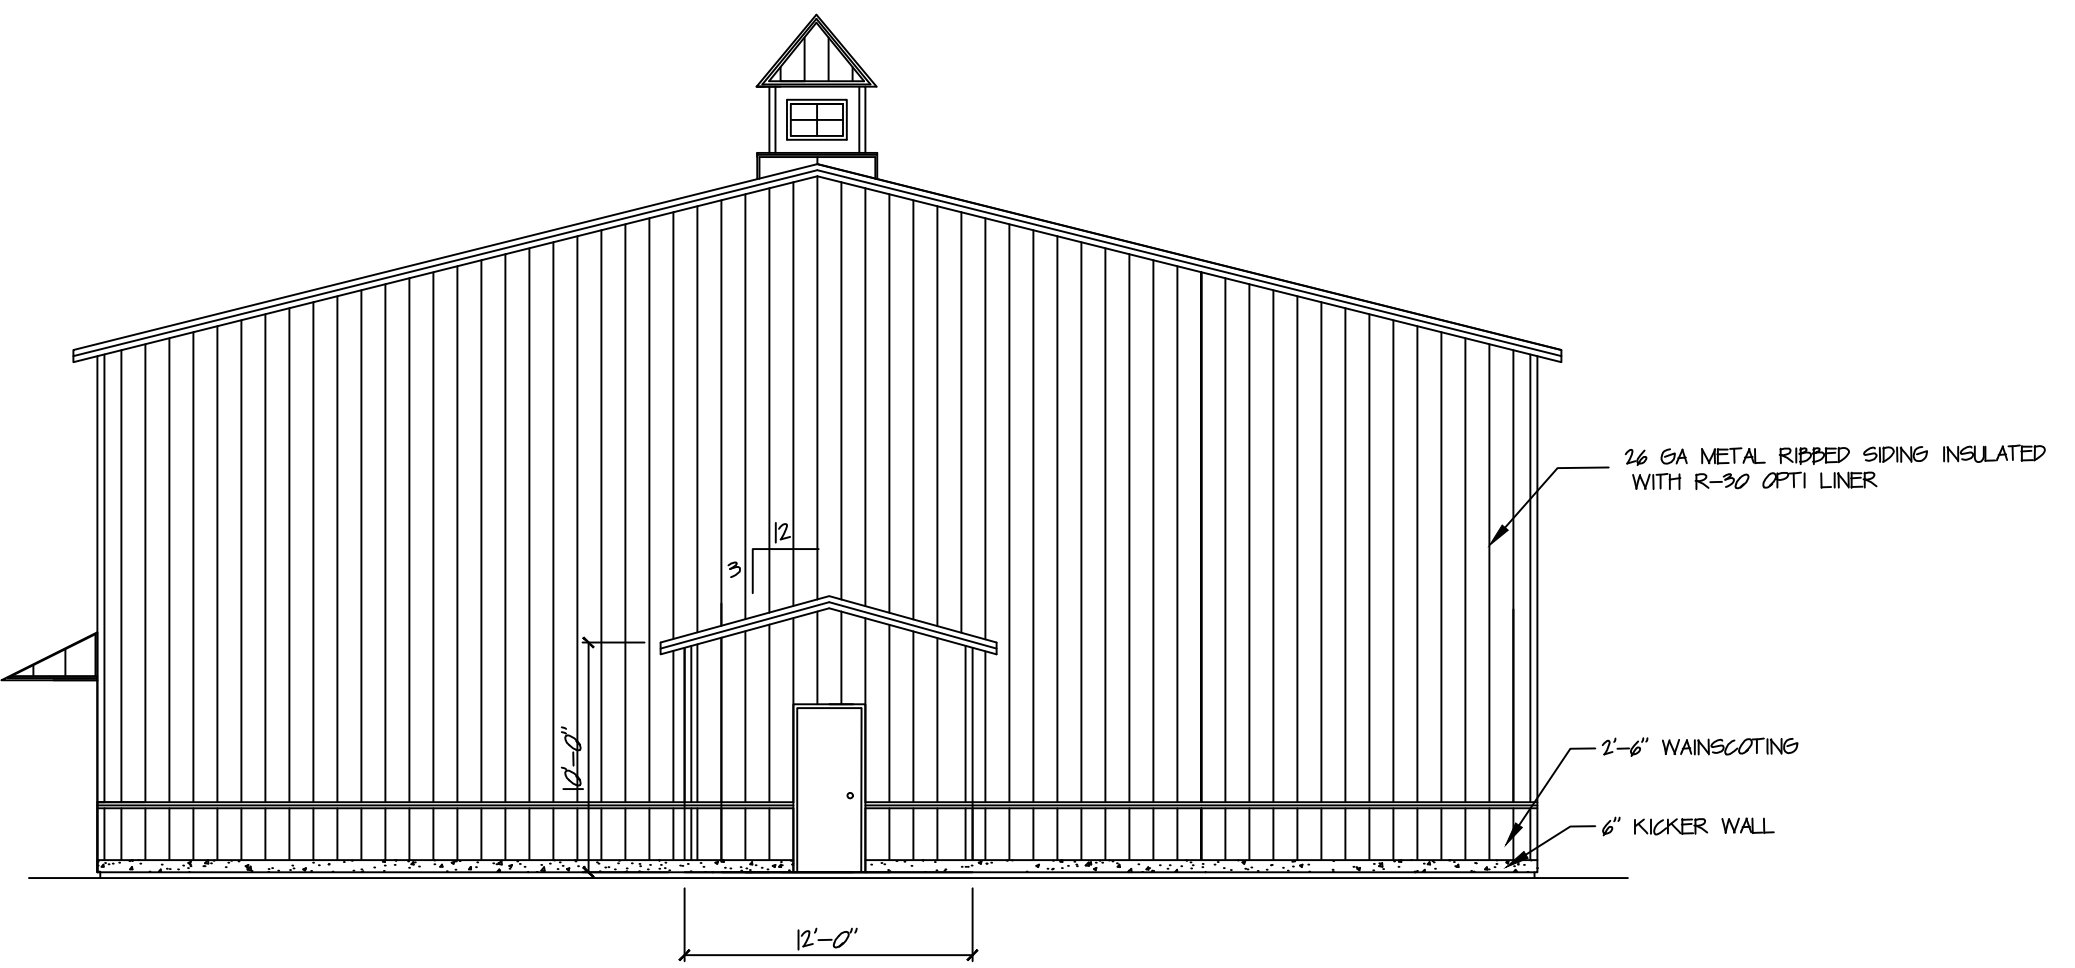

RIGHT ELEVATION

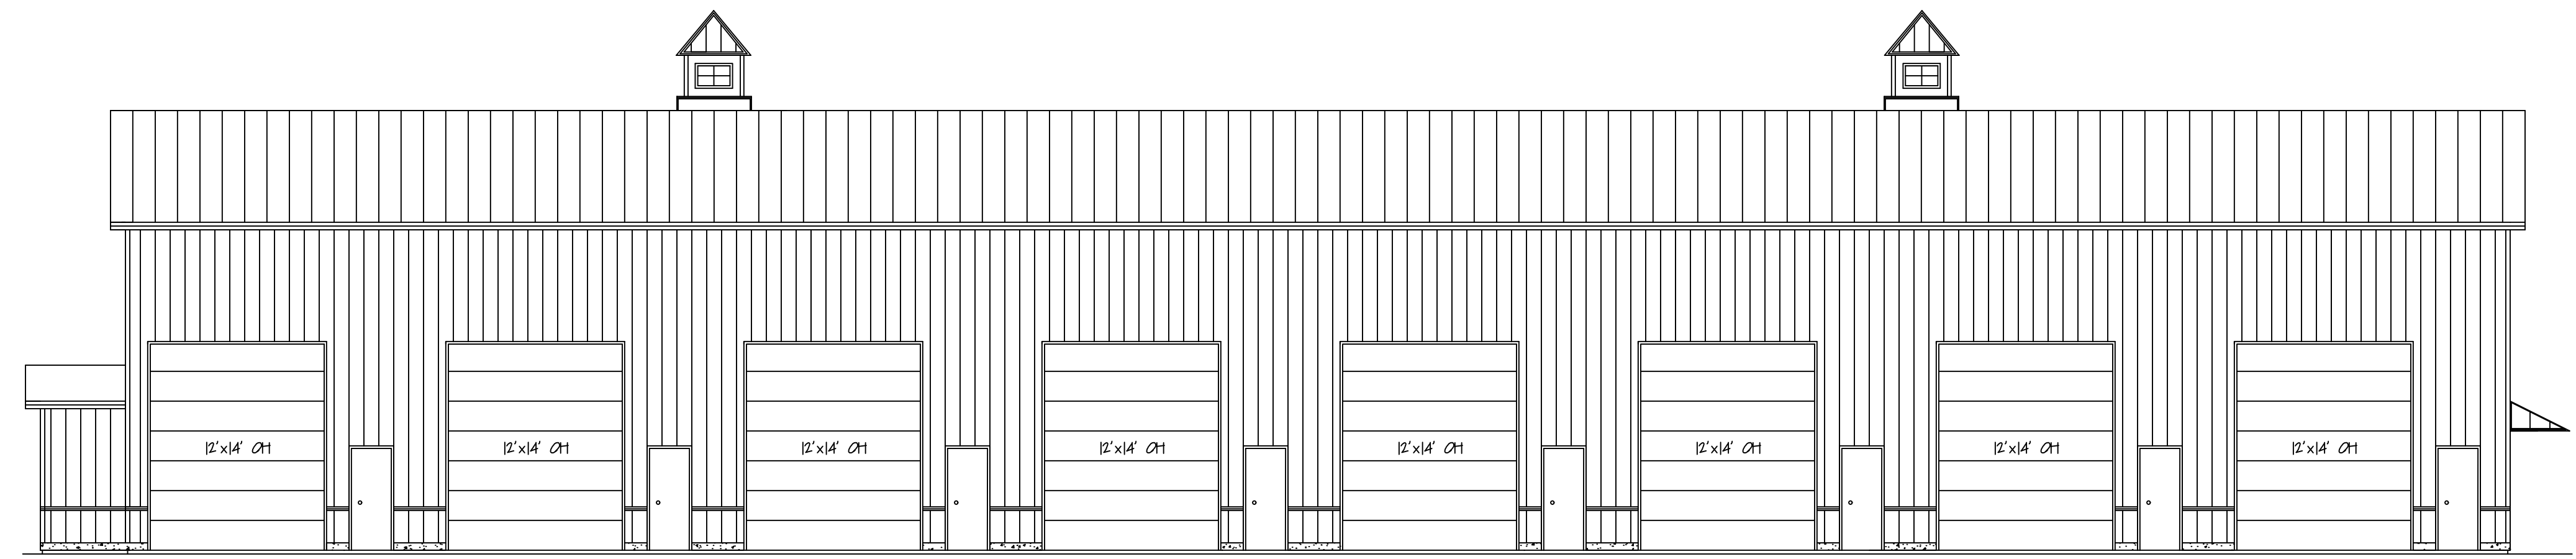

REAR ELEVATION

General Notes

TED GREENLAW  
595 SUMMER ST  
ROCKLAND, MA

| No. | Revision/Issue | Date |
|-----|----------------|------|
|     |                |      |
|     |                |      |

Firm Name and Address  
  
PRIGGEN STEEL  
133 FRANKLIN STREET  
WRENTHAM, MA

Project Name and Address  
  
PASTORE EXCAVATION  
40 EVERGREEN CIRCLE  
MASHPEE, MA

| Project      | Sheet |
|--------------|-------|
| ELEVATION    | S-2   |
| Date         |       |
| Scale        |       |
| 5/12/23      |       |
| 1/8" = 1'-0" |       |